



# DOUBLE HINGED GANGWAY

**NOTE:**

1. COMMERCIAL GANGWAYS ARE GREATER THAN 20 FEET.

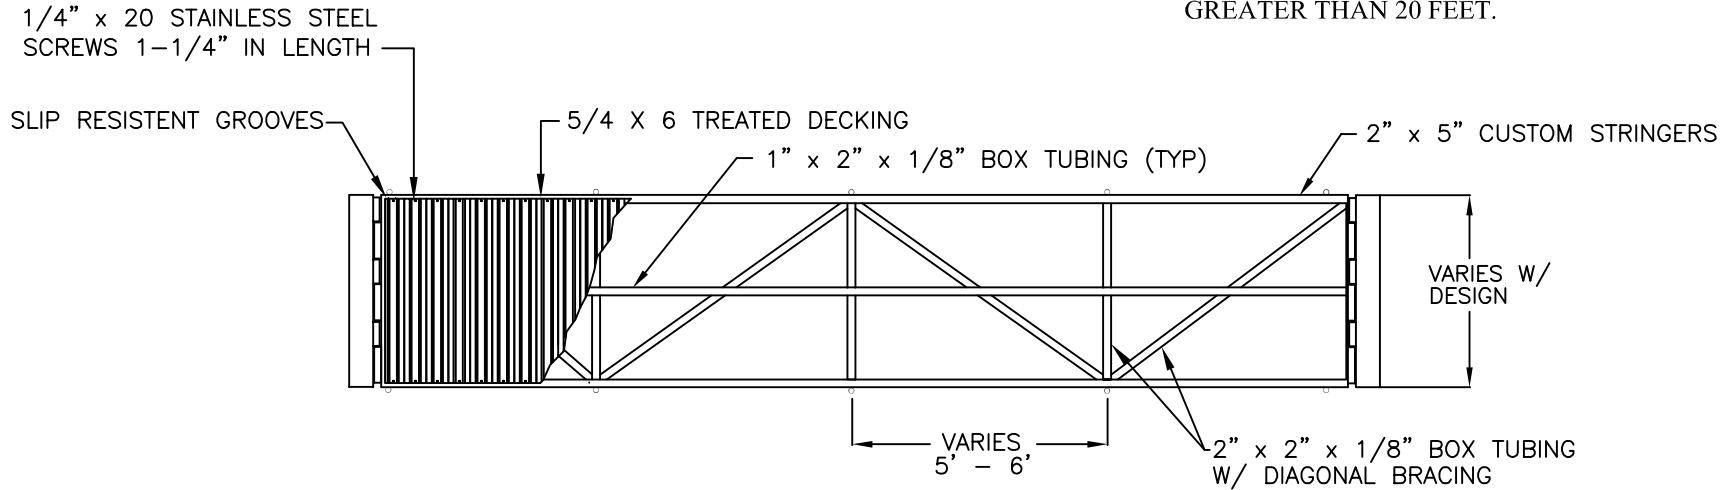

## PLAN VIEW

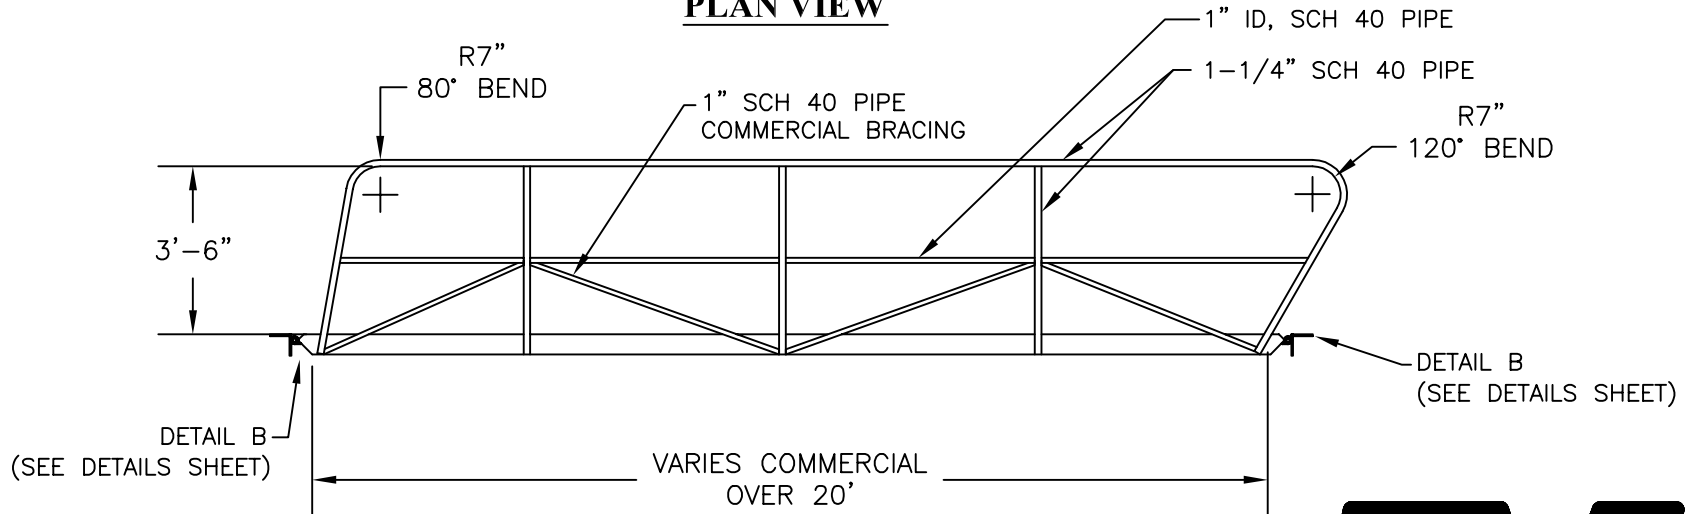

## ELEVATION VIEW



**CAROLINA WATERWORKS, INC.**

463 LONG POINT ROAD, MT. PLEASANT, SC 29464  
PHONE (803) 884-4832 FAX (803) 884-1359